




ACCESS HATCH

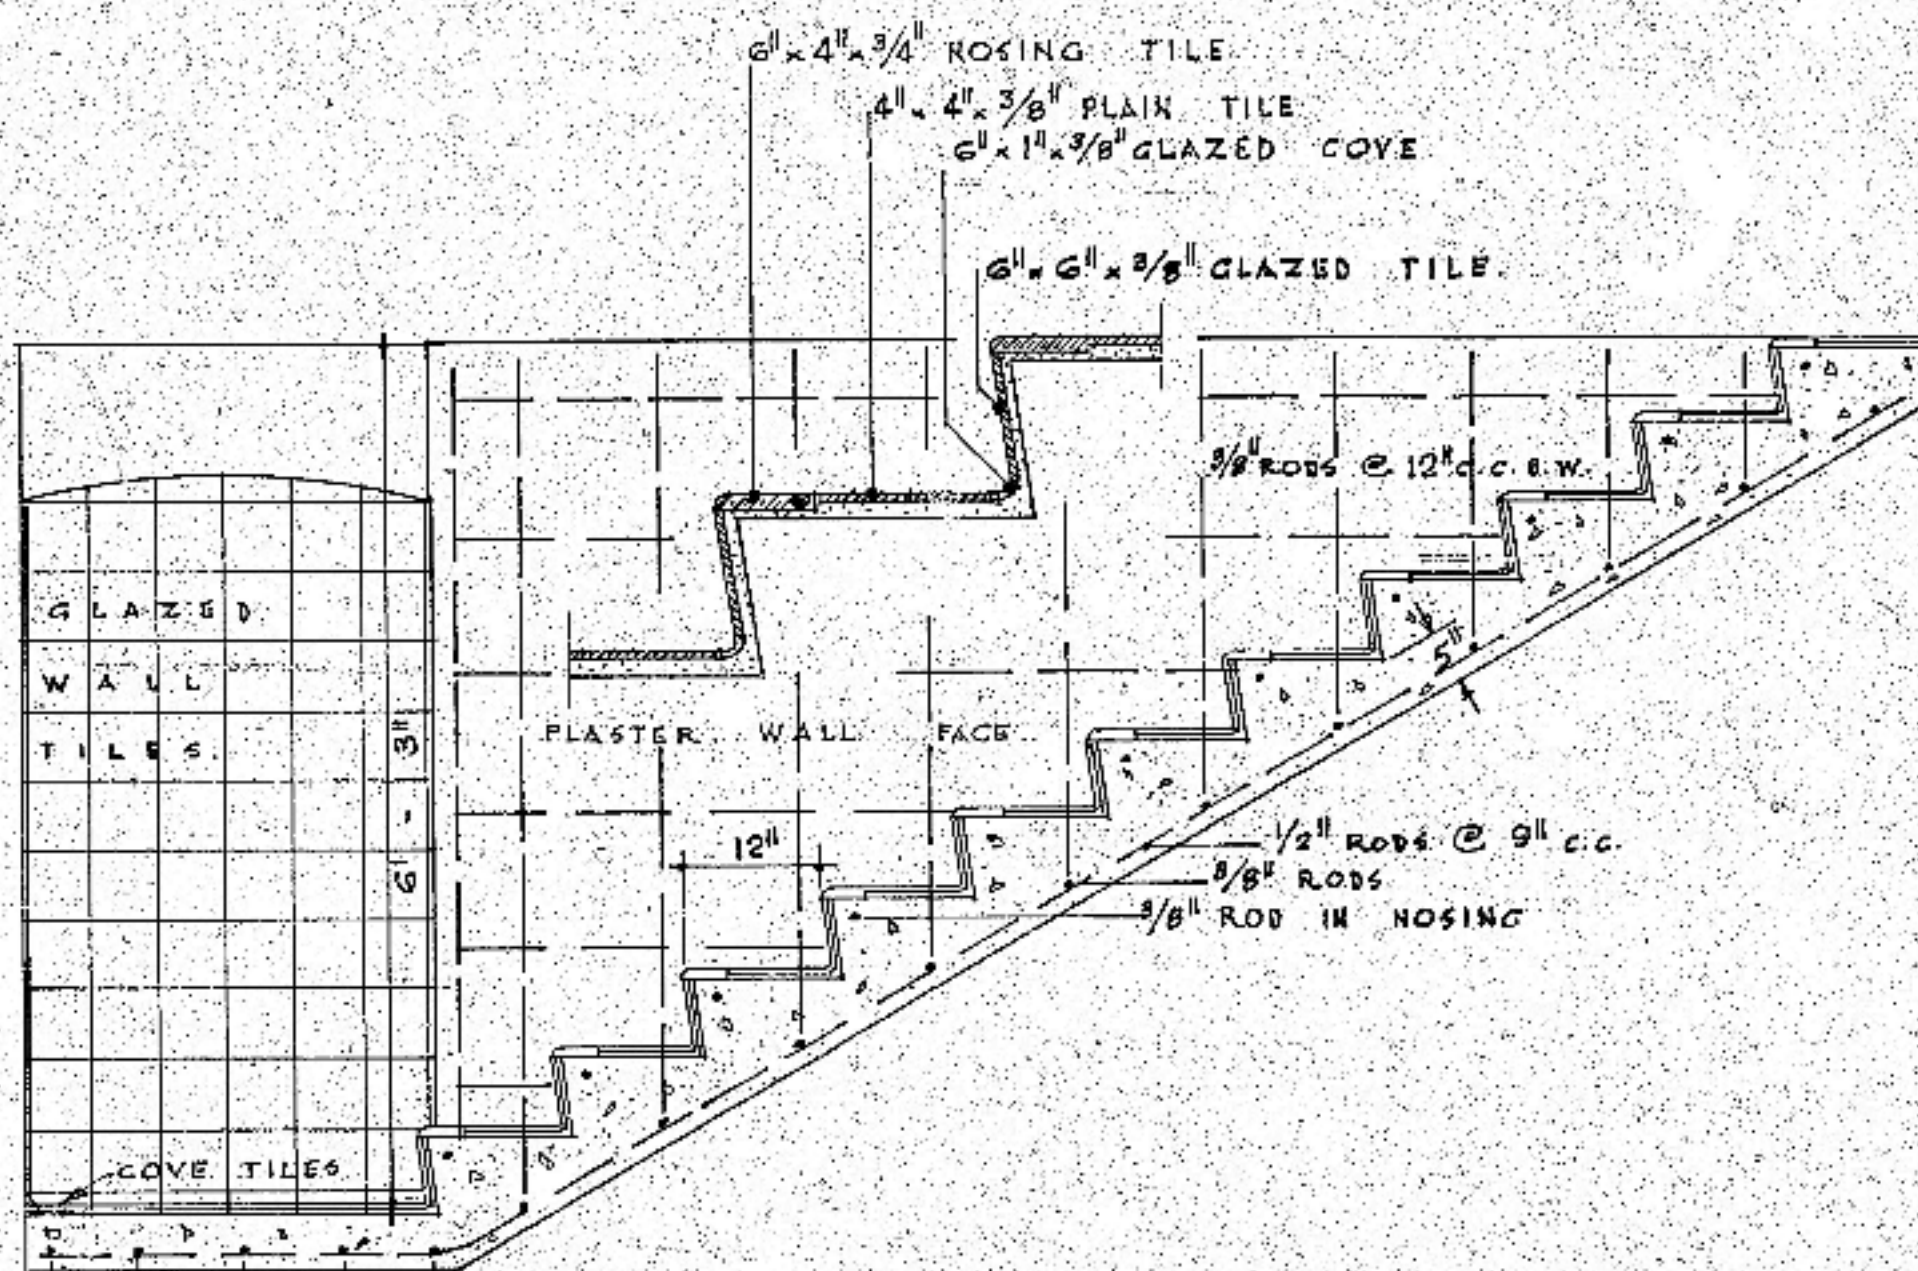


STAIR DETAIL

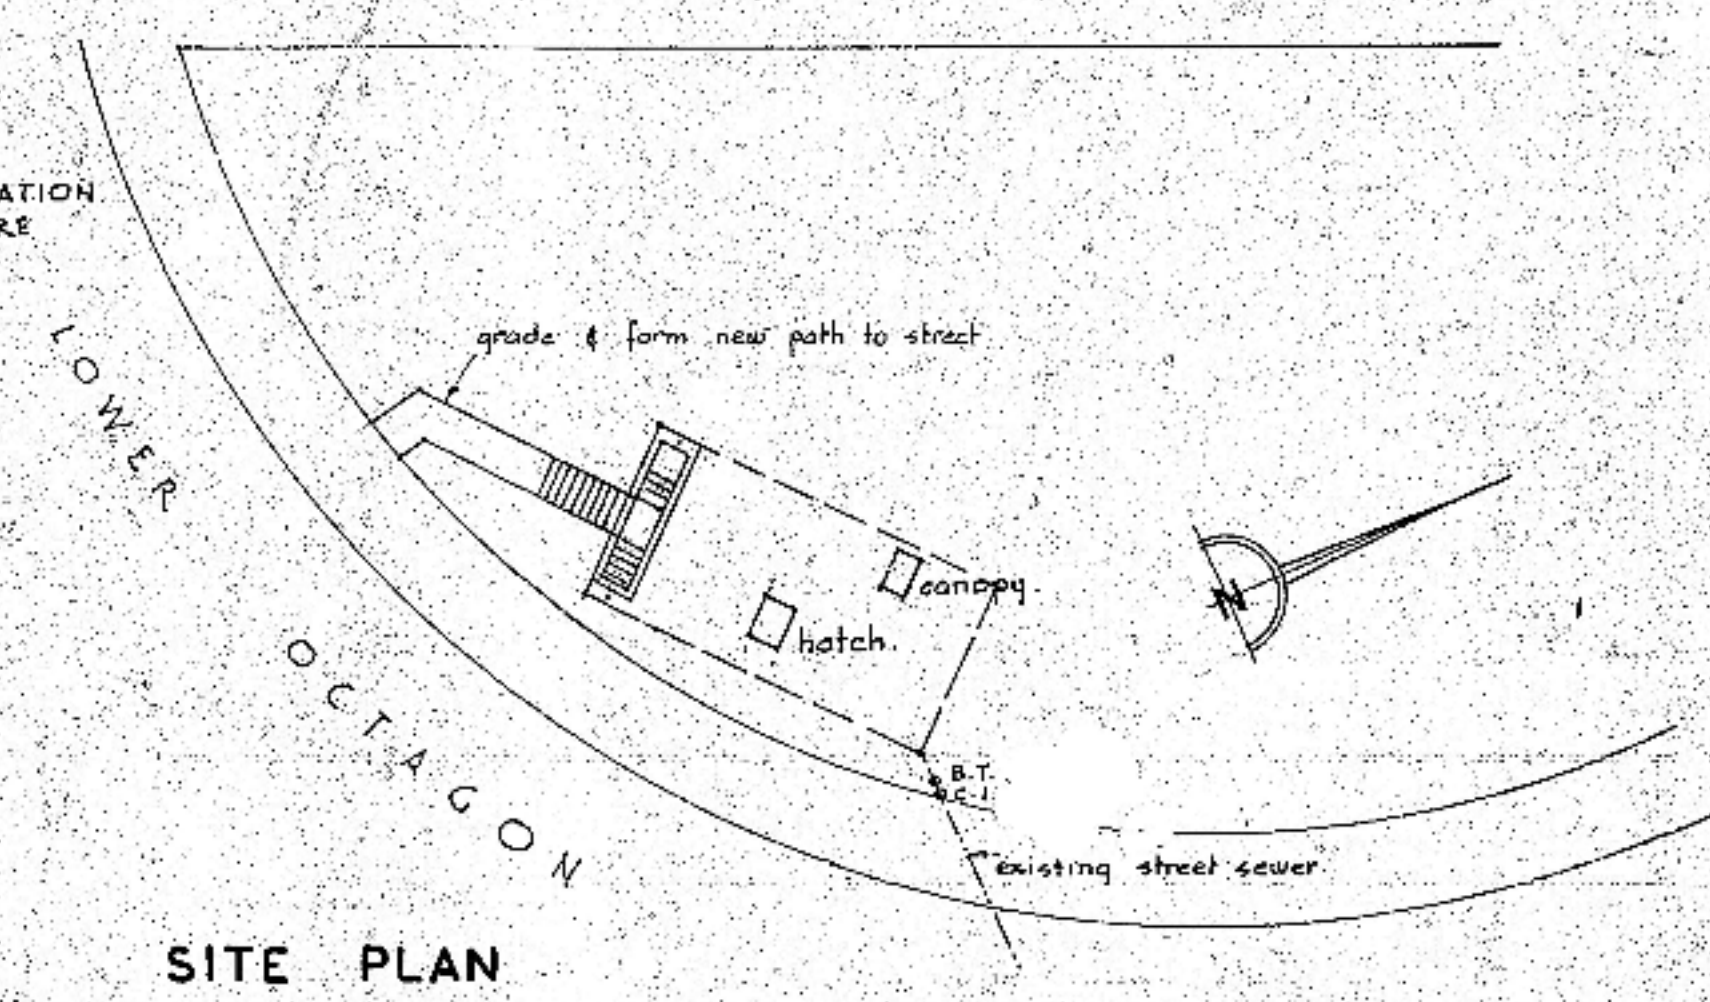


SITE PLAN

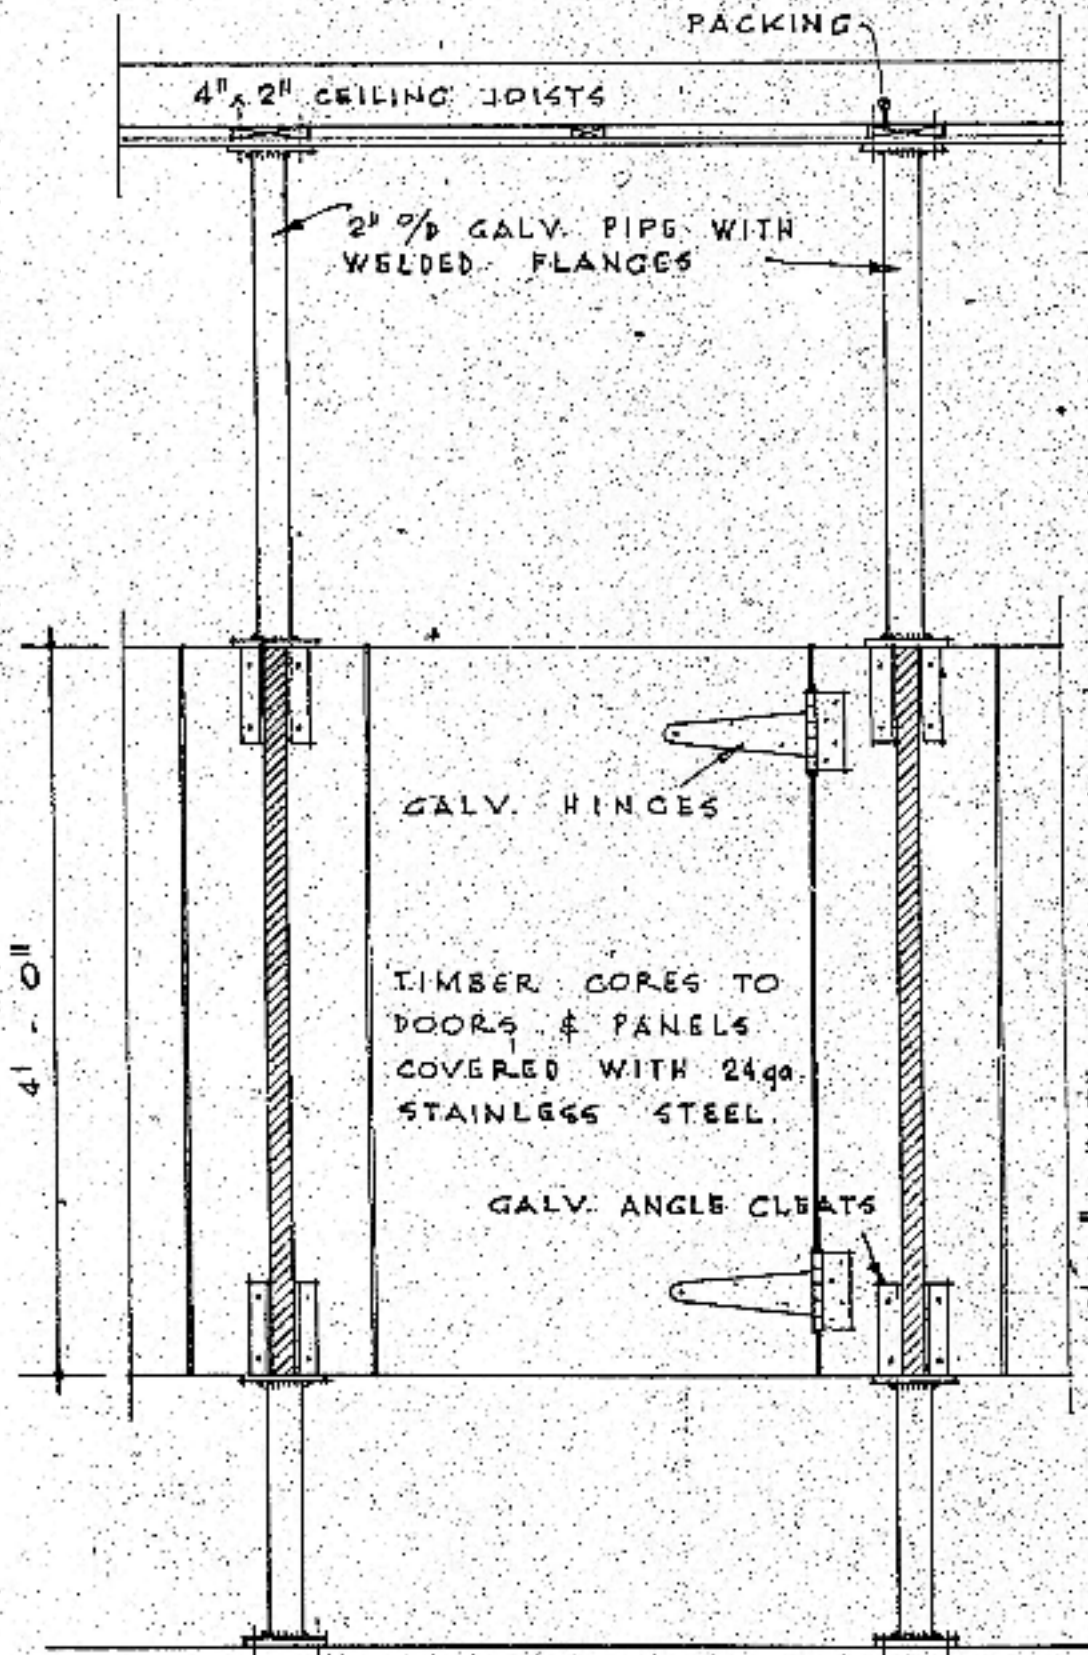

TOILET STALLS

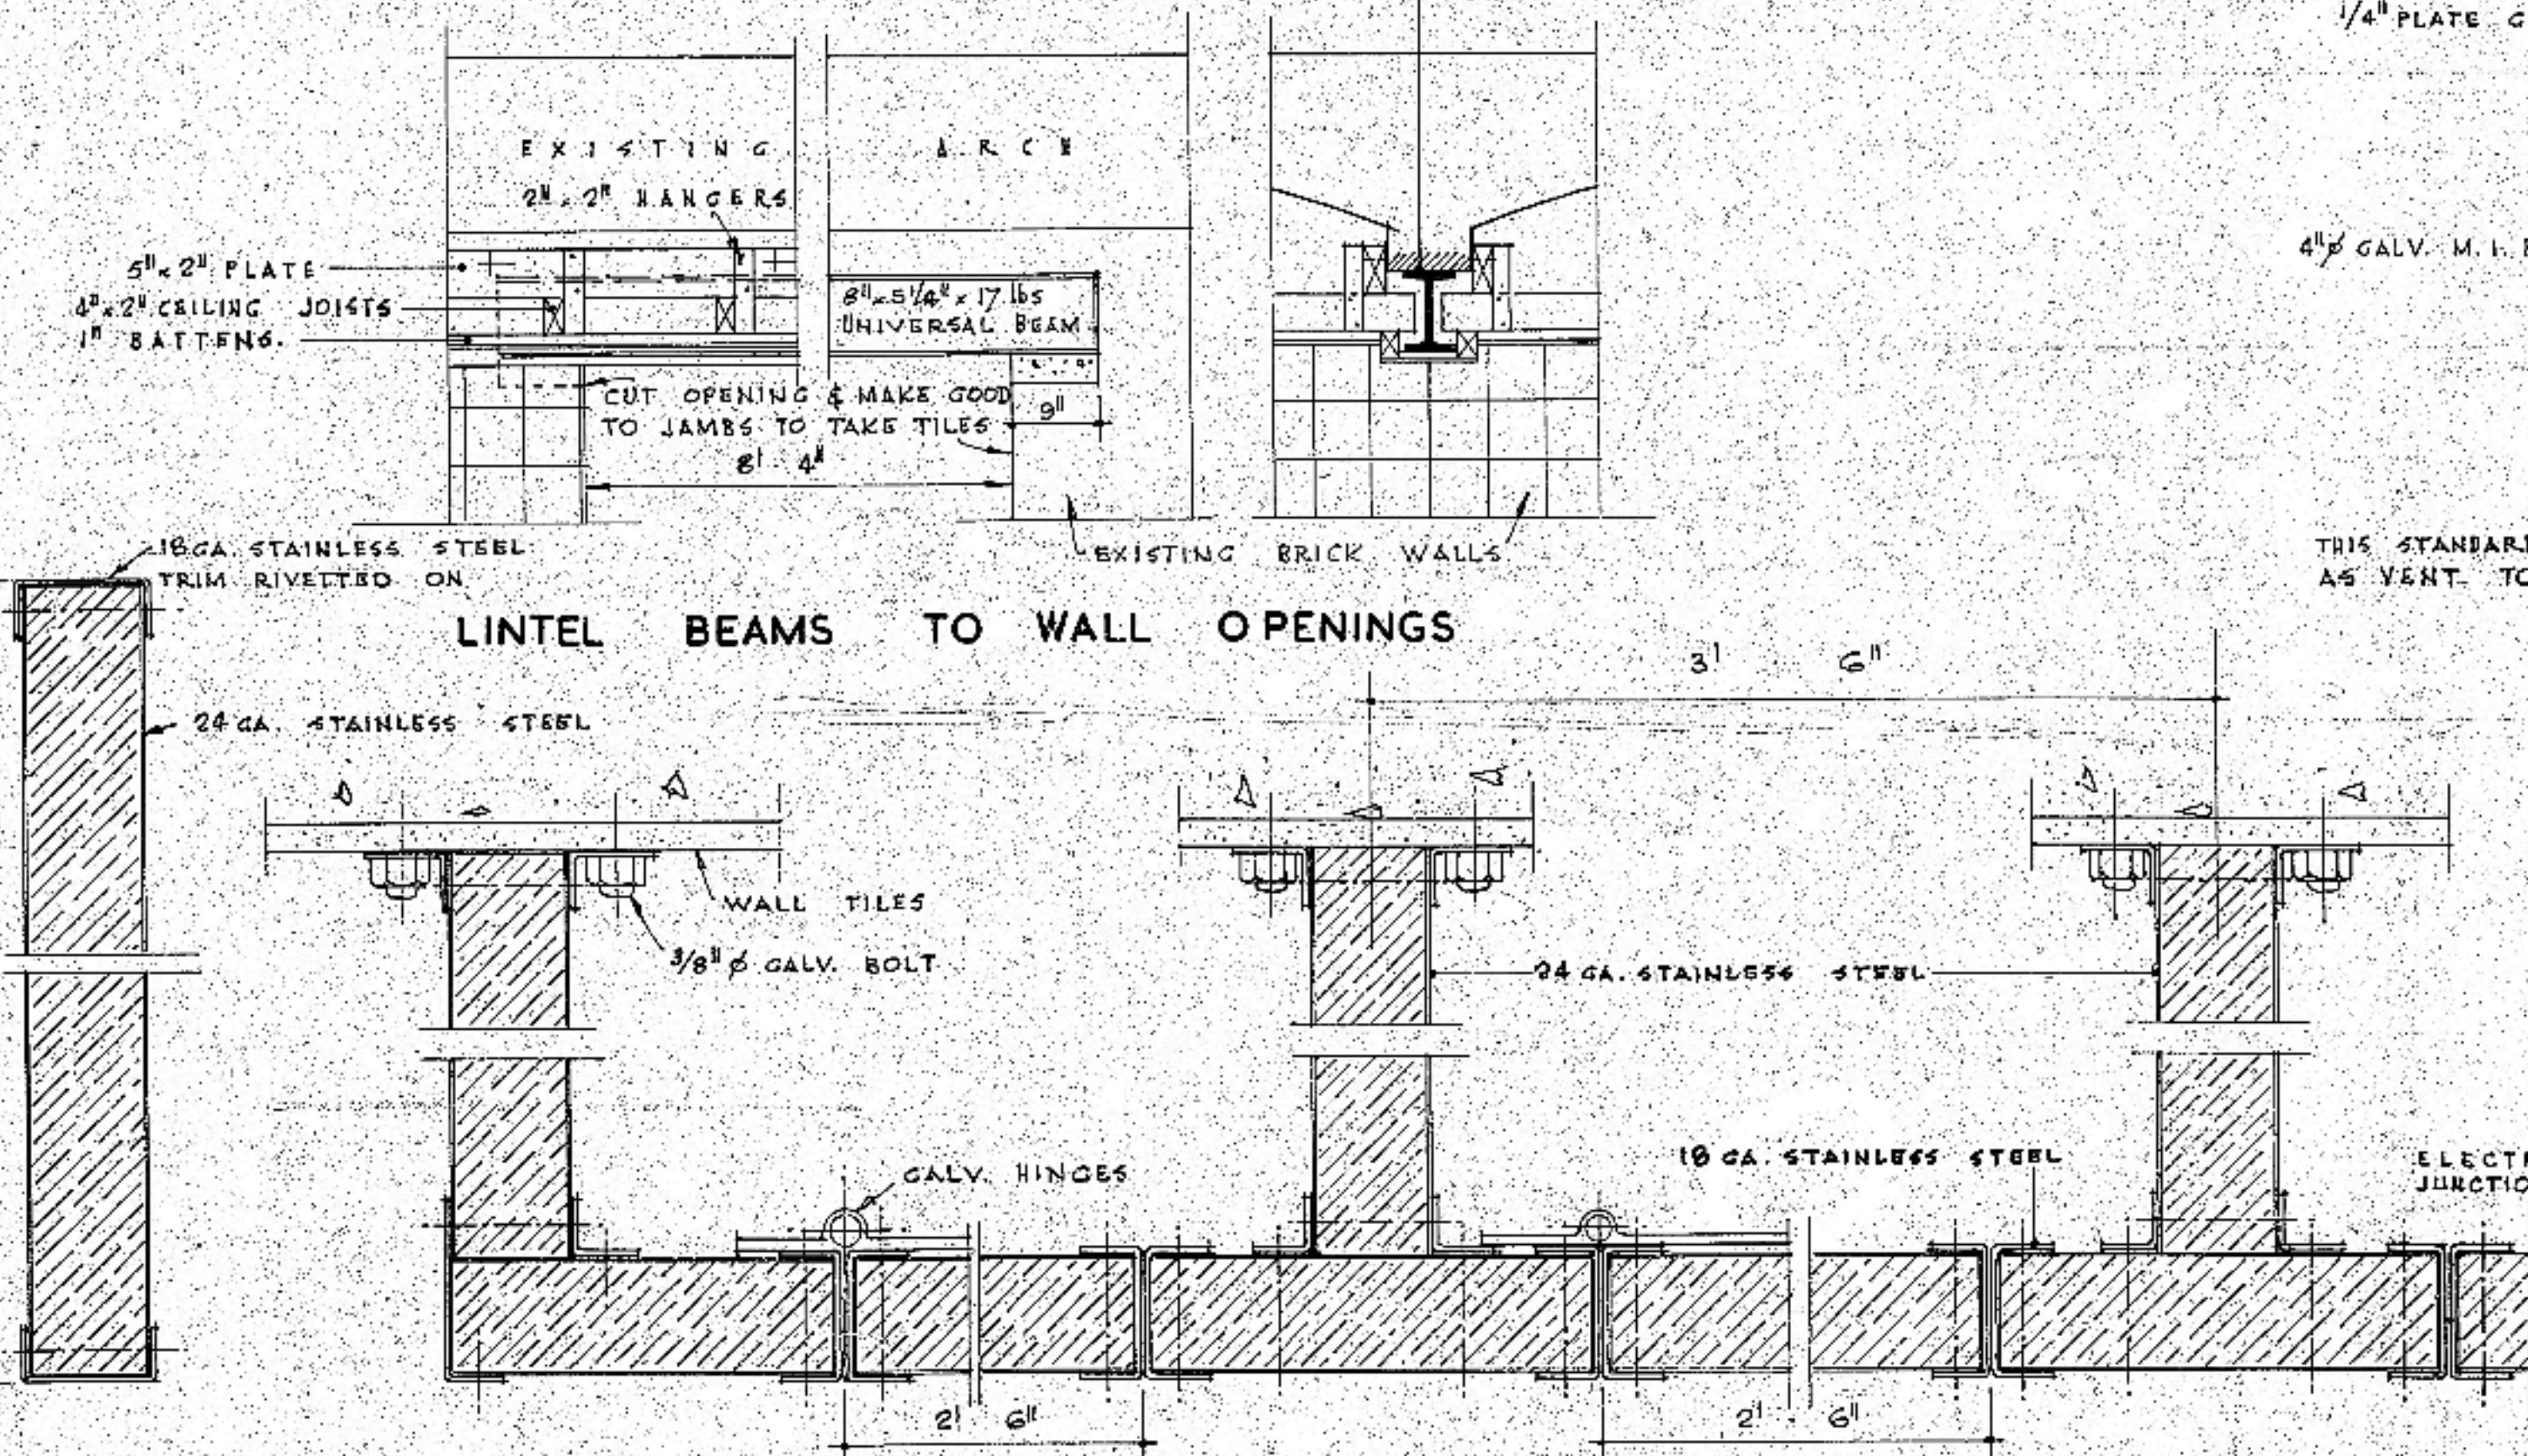

CONSTRUCTION DETAILS OF TOILET STALLS

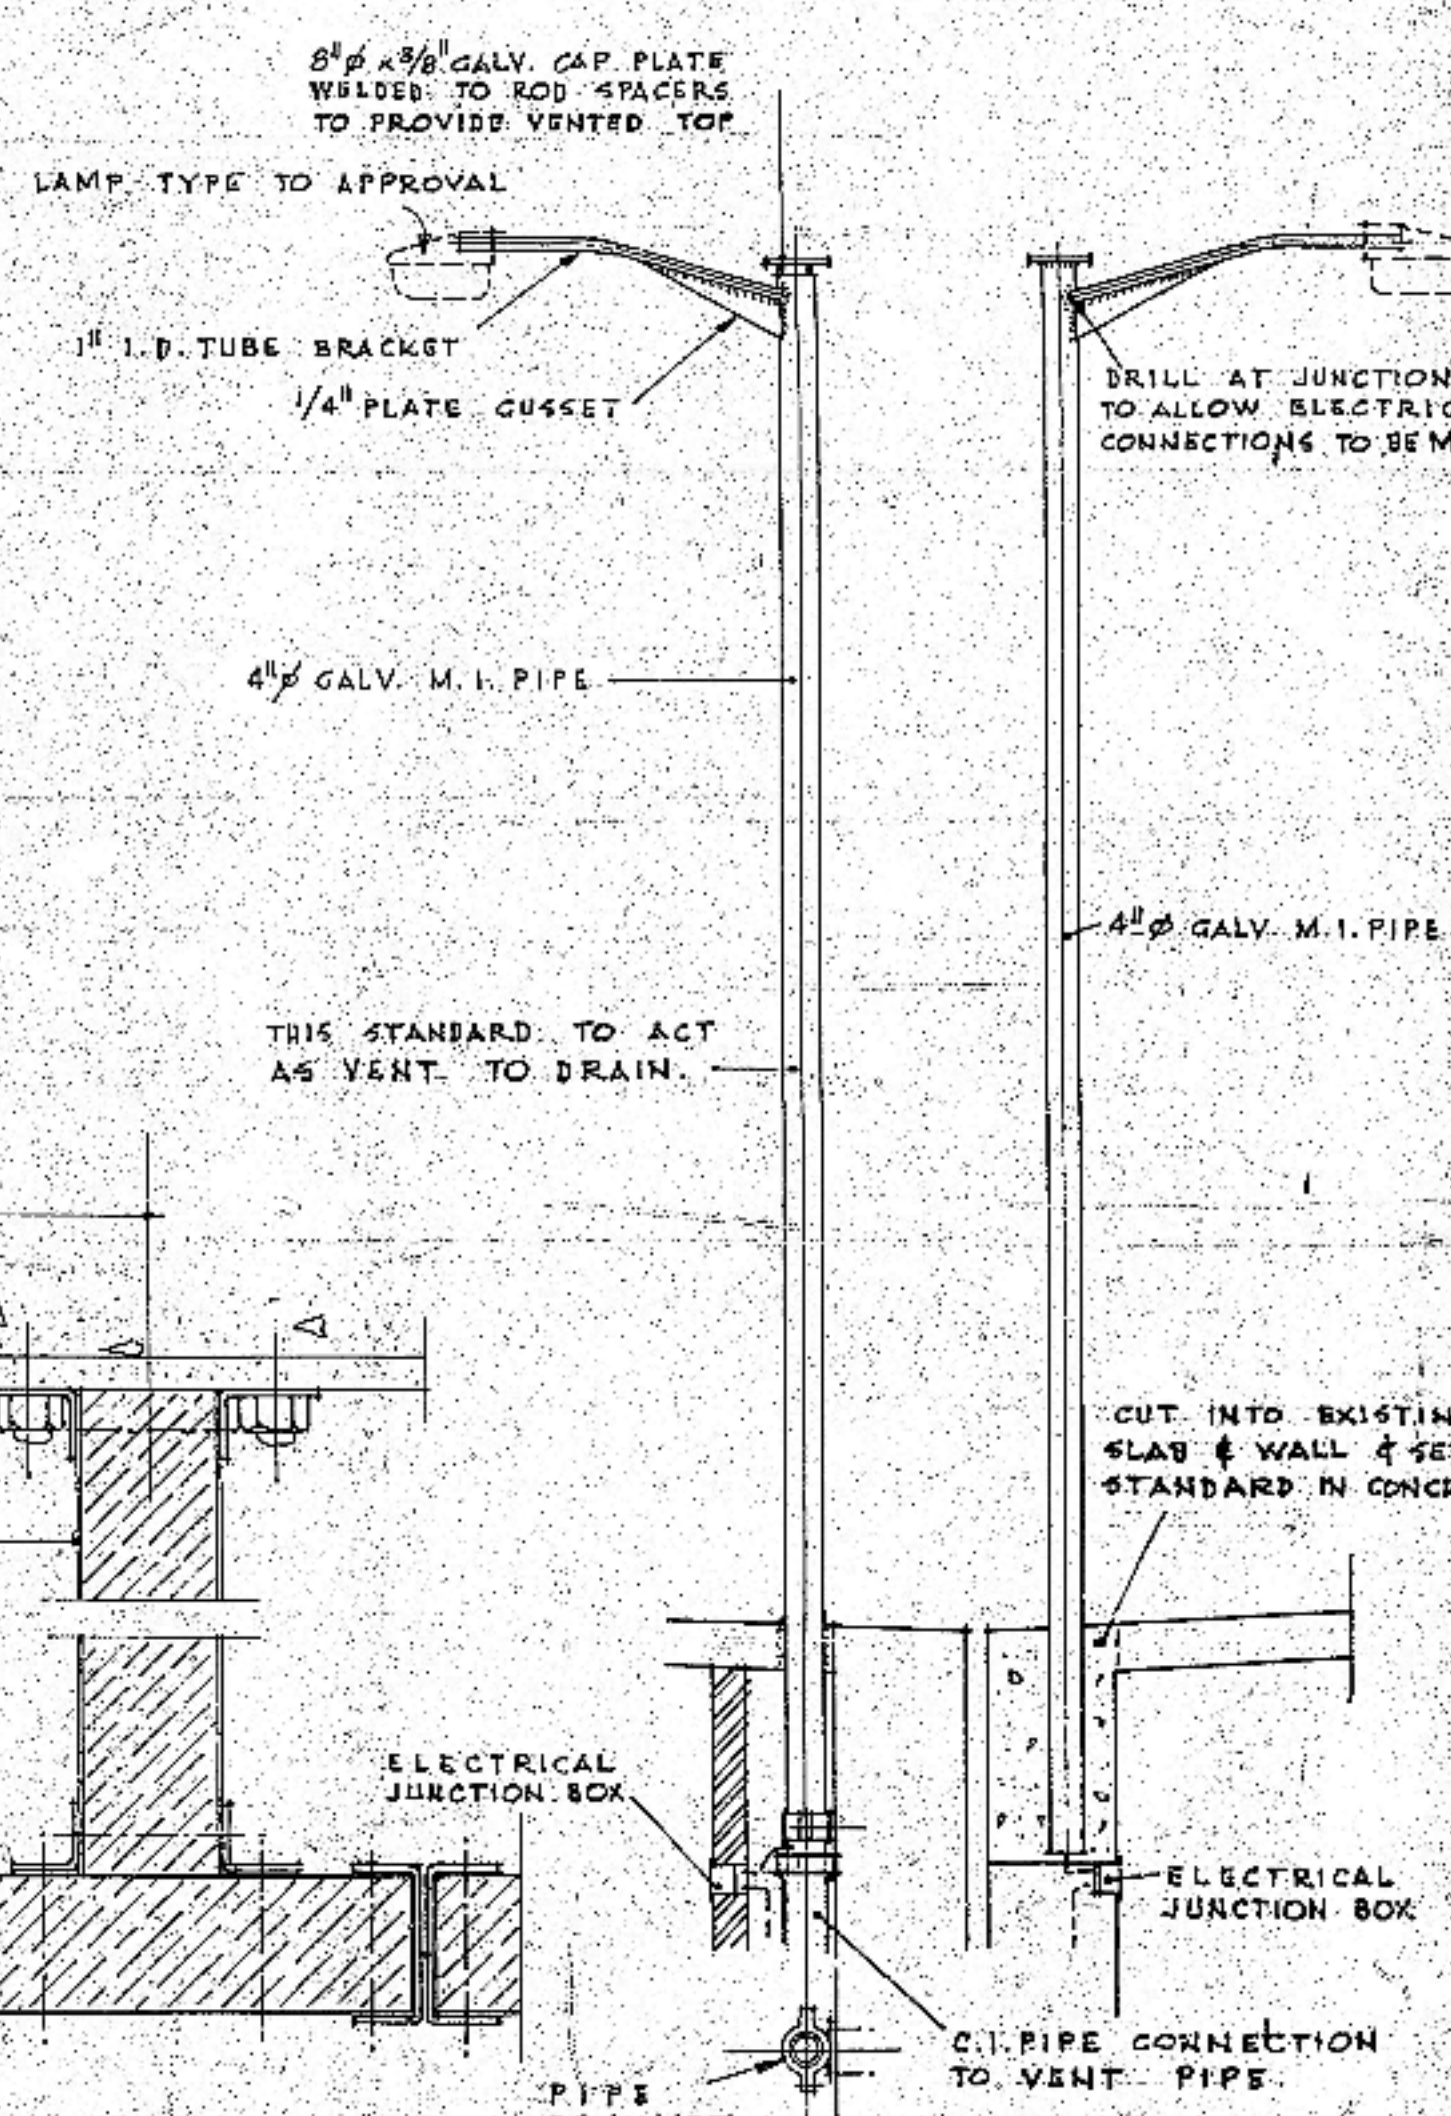

LIGHT STANDARDS

SURVEYED BY	DATE	FIELD BOOK No.	PAGES
DESIGNED BY		LEVEL BOOK No.	PAGES
DRAWN BY		CALCULATIONS BOOK No.	PAGES
TRACED BY		WORK COMMENCED	WORK COMPLETED
CHECKED BY		BENCH MARK	

DUNEDIN CITY CORPORATION CITY ENGINEER'S OFFICE

REMODELLING OF UNDERGROUND CONVENIENCES

LOWER OCTAGON DUNEDIN

DATE	NATURE OF AMENDMENT	INITIALS

PLAN No. 7 1 26

SCALE: 20' = 1/2" = 3/4" = 1" = 1'-0" & 1/2" P.S.

City Engineer: C.Z. 65